

natural element homes




THE FIREFLY LODGE

114 County Road 577 ◊ Englewood, Tennessee ◊ 1-866-618-6564 ◊ www.NaturalElementHomes.com




© 2011 Natural Element Homes, LLC

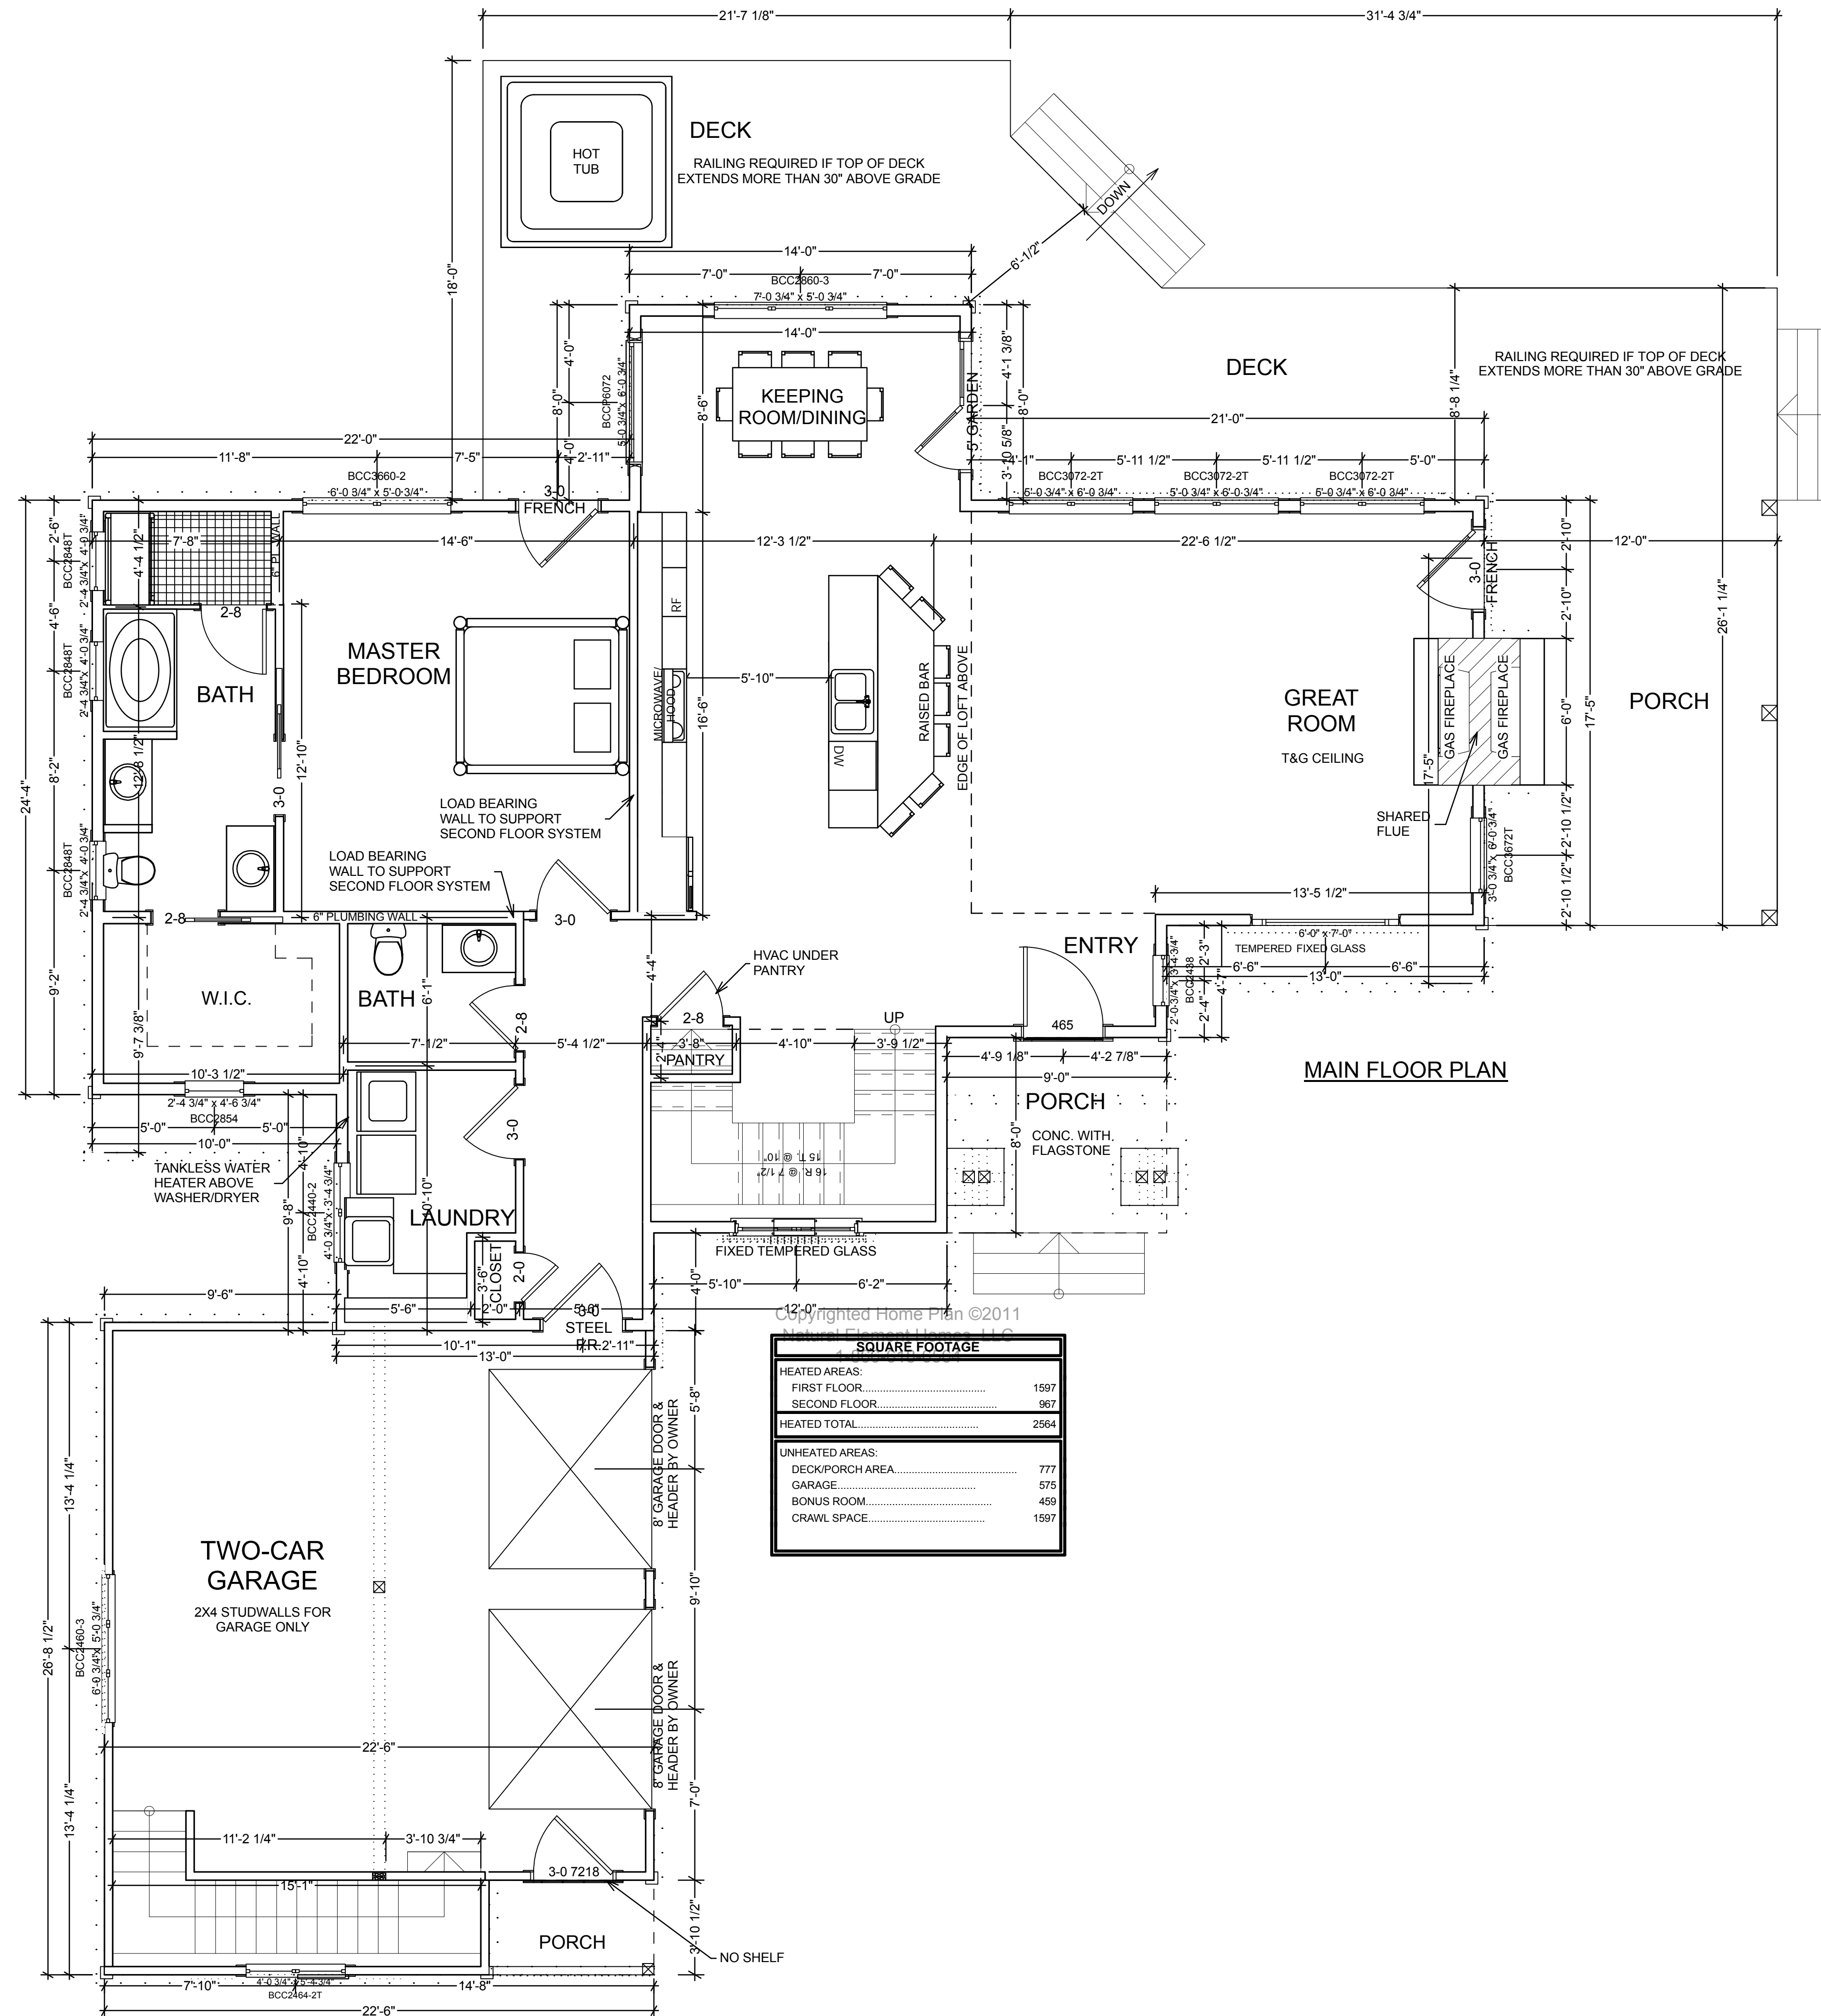


MAIN FLOOR PLAN

SQUARE FOOTAGE	
HEATED AREAS:	
FIRST FLOOR.....	1597
SECOND FLOOR.....	967
HEATED TOTAL.....	2564
UNHEATED AREAS:	
DECK/PORCH AREA.....	777
GARAGE.....	575
BONUS ROOM.....	459
CRAWL SPACE.....	1597

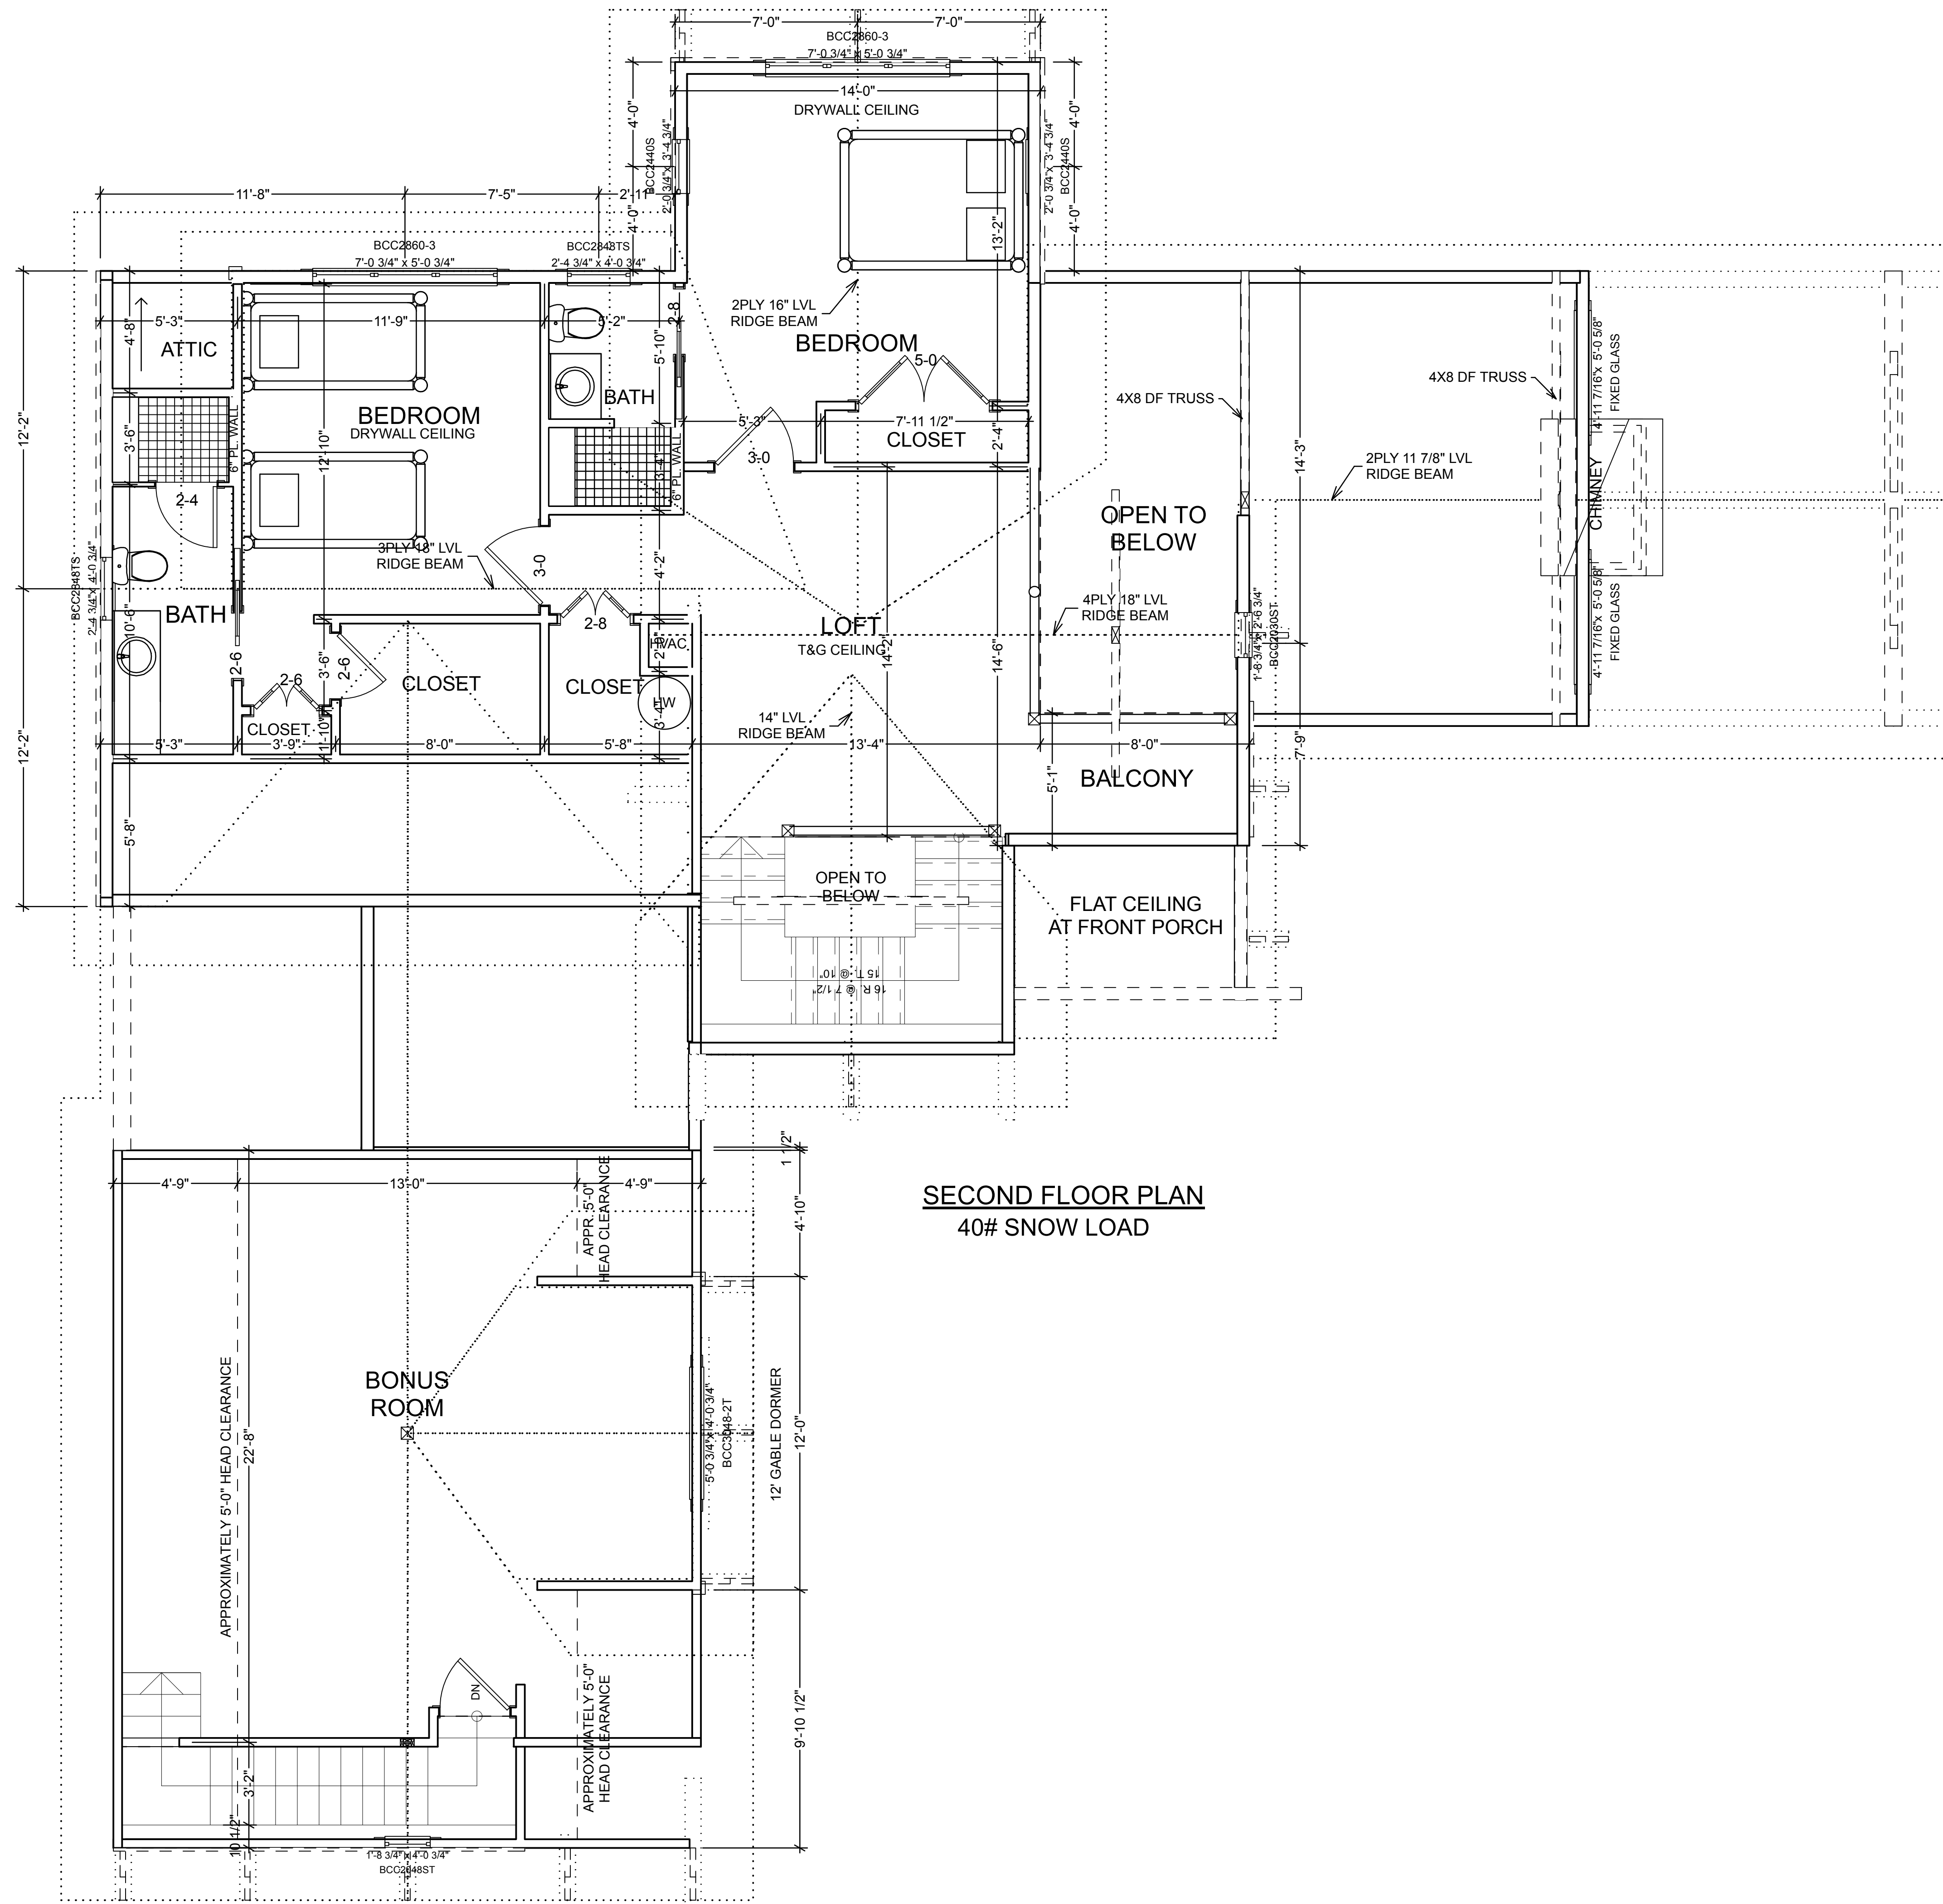


SECOND FLOOR PLAN
40# SNOW LOAD

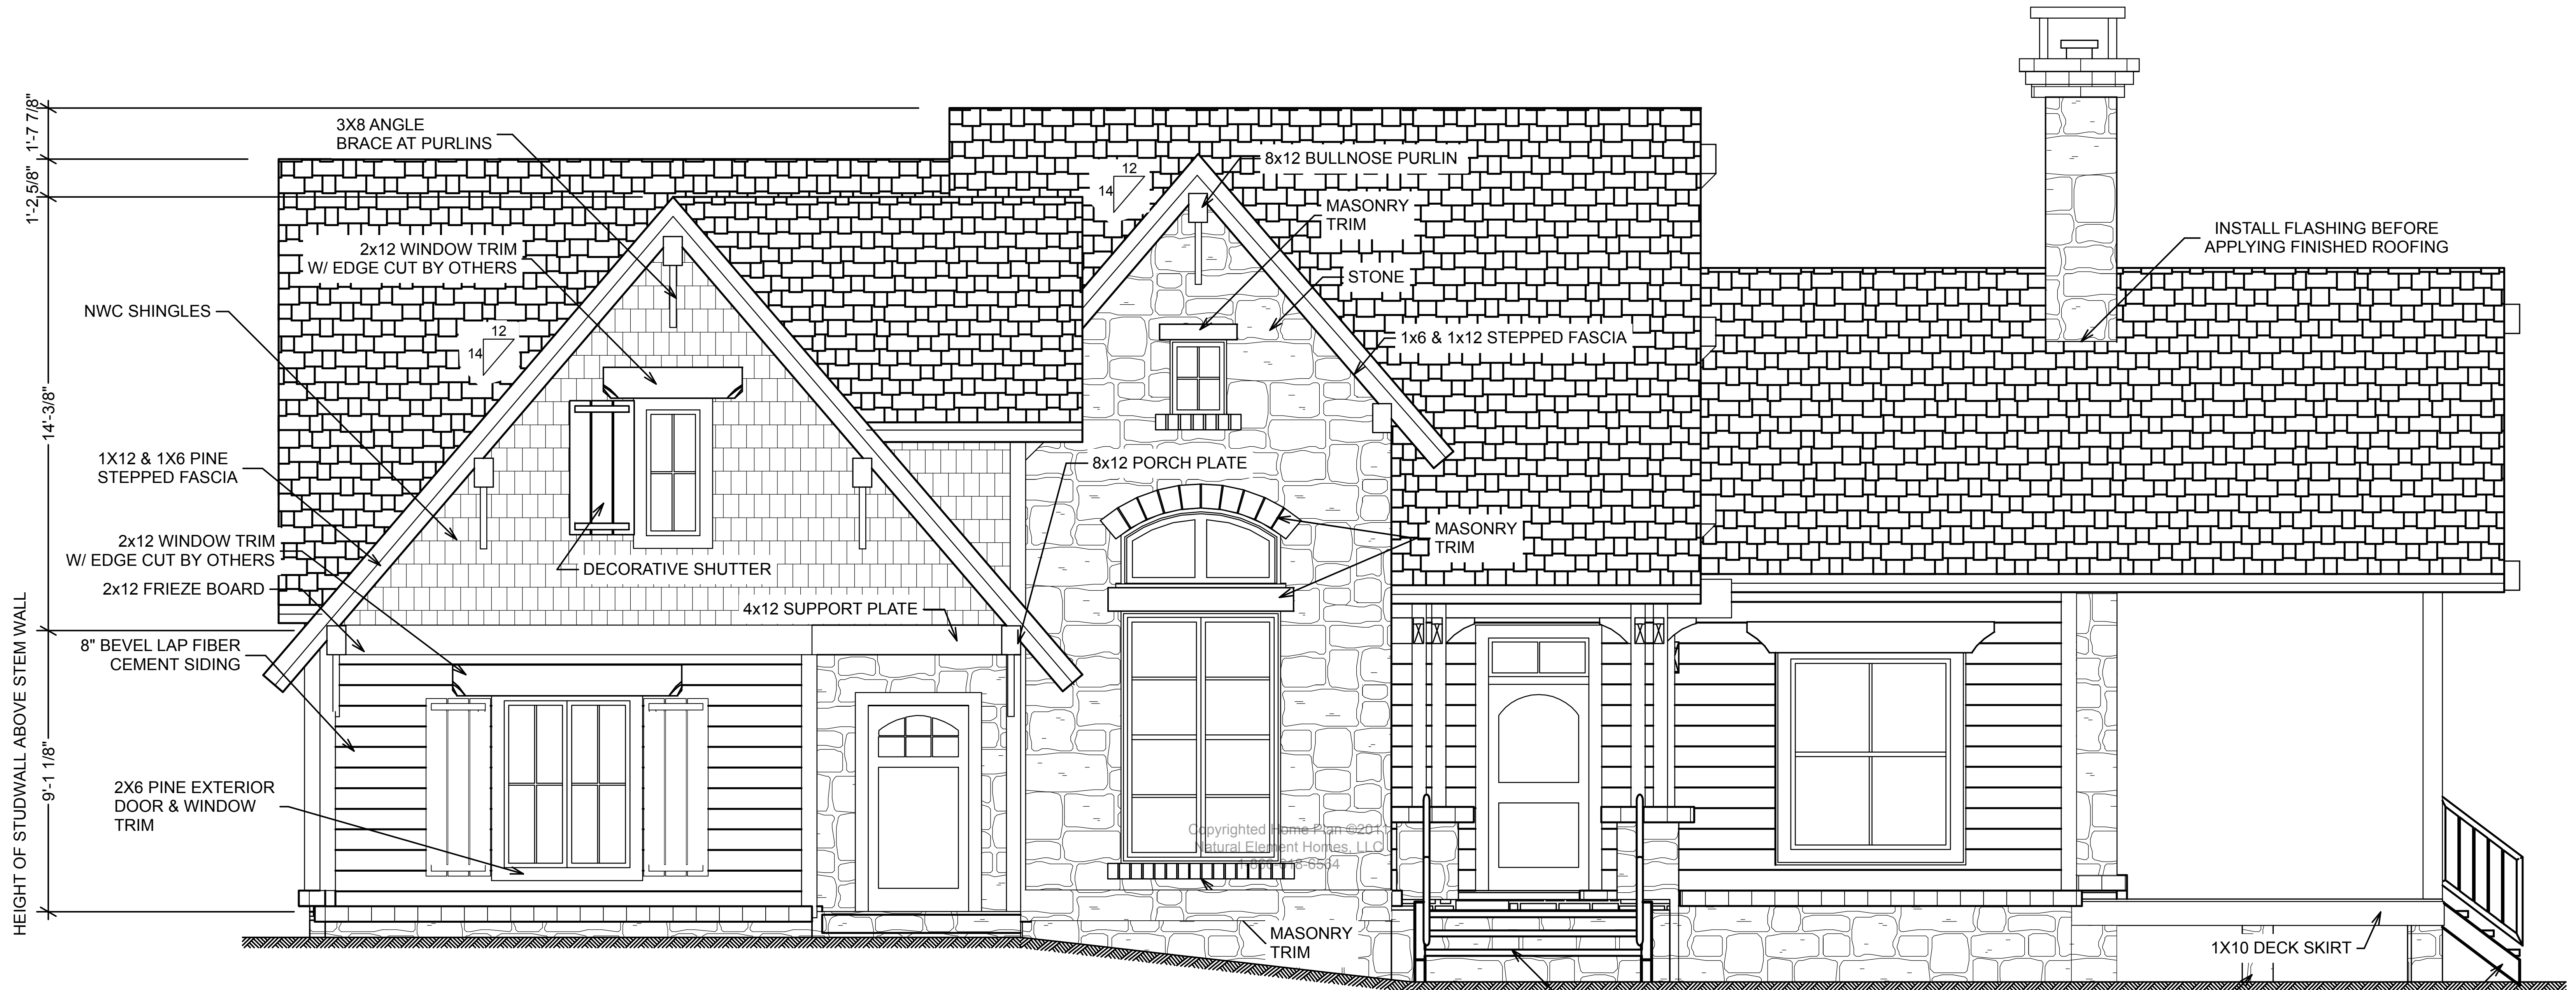

1'-2,5/8" 1'-7 7/8"
 14'-3/8"
 HEIGHT OF STUDWALL ABOVE STEM WALL
 9'-1 1/8"

FRONT ELEVATION

NOTE: GRADE CONDITIONS TO BE VERIFIED ON SITE

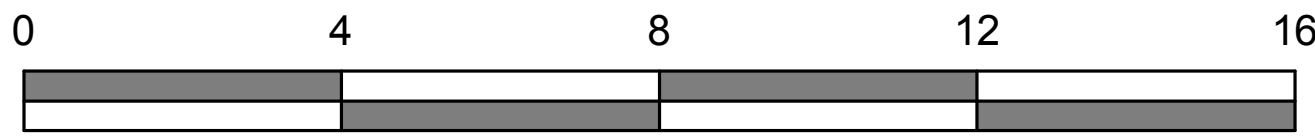

STEPS TO GRADE PER SITE CONDITIONS BY OTHERS


DECK/PORCH POSTS TO GRADE BY OTHERS

STEPS TO GRADE PER SITE CONDITIONS BY OTHERS

1X10 DECK SKIRT


INSTALL FLASHING BEFORE APPLYING FINISHED ROOFING

Copyrighted Home Plan ©2014
 Natural Element Homes, LLC
 666-6534

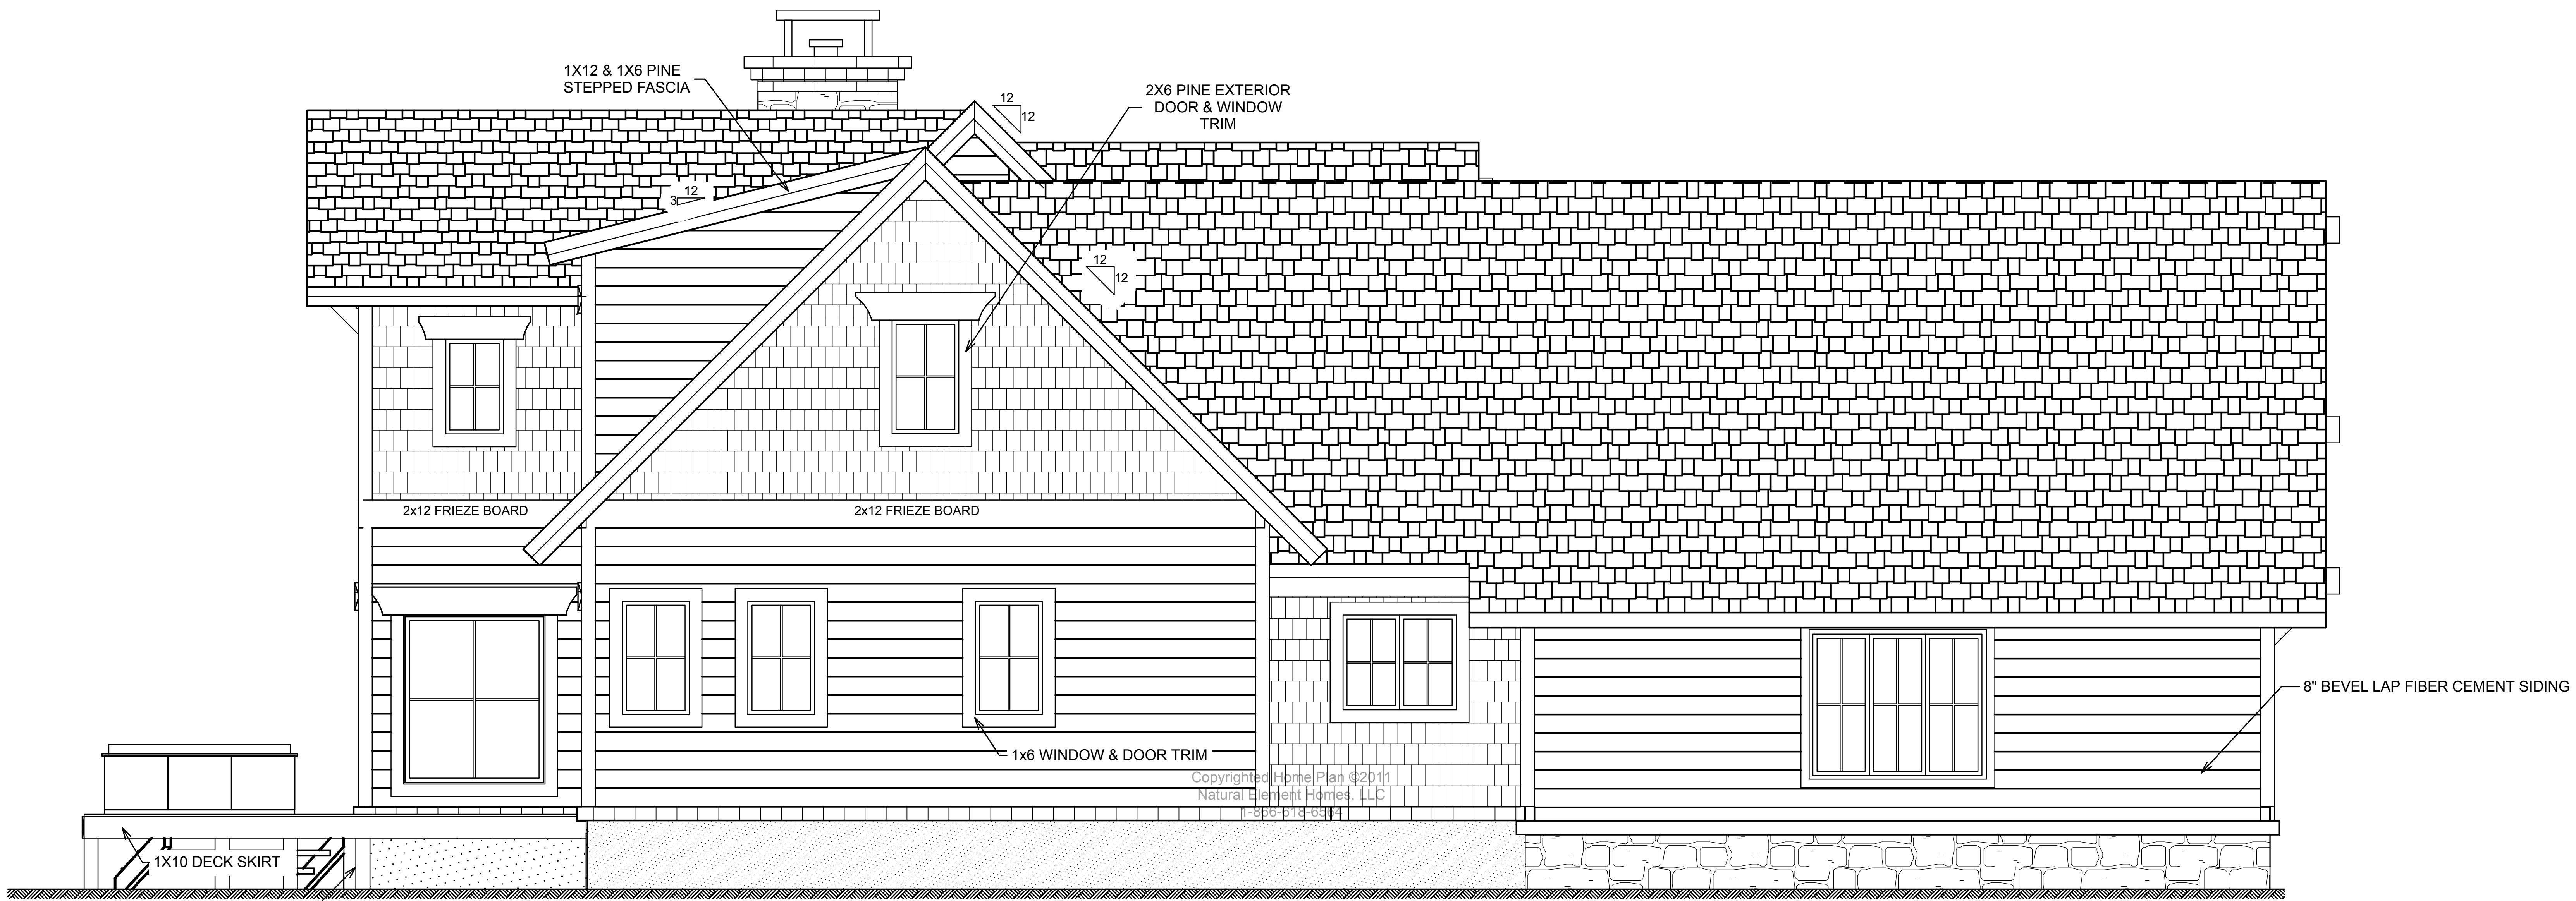

LEFT ELEVATION


NOTE: GRADE CONDITIONS TO BE VERIFIED ON SITE

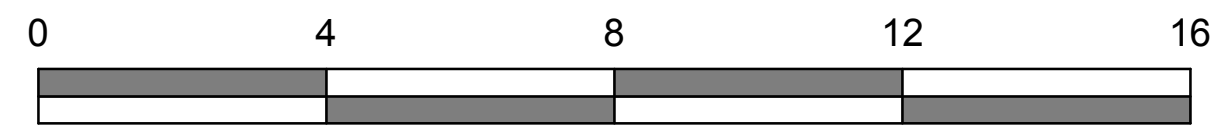




Copyright © 2011
 Natural Element Homes, LLC
 1-866-618-6664

REAR ELEVATION

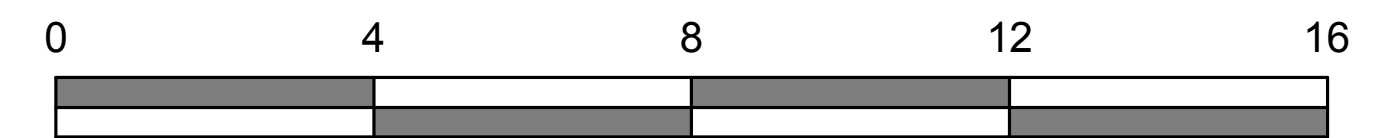

NOTE: GRADE CONDITIONS TO BE VERIFIED ON SITE

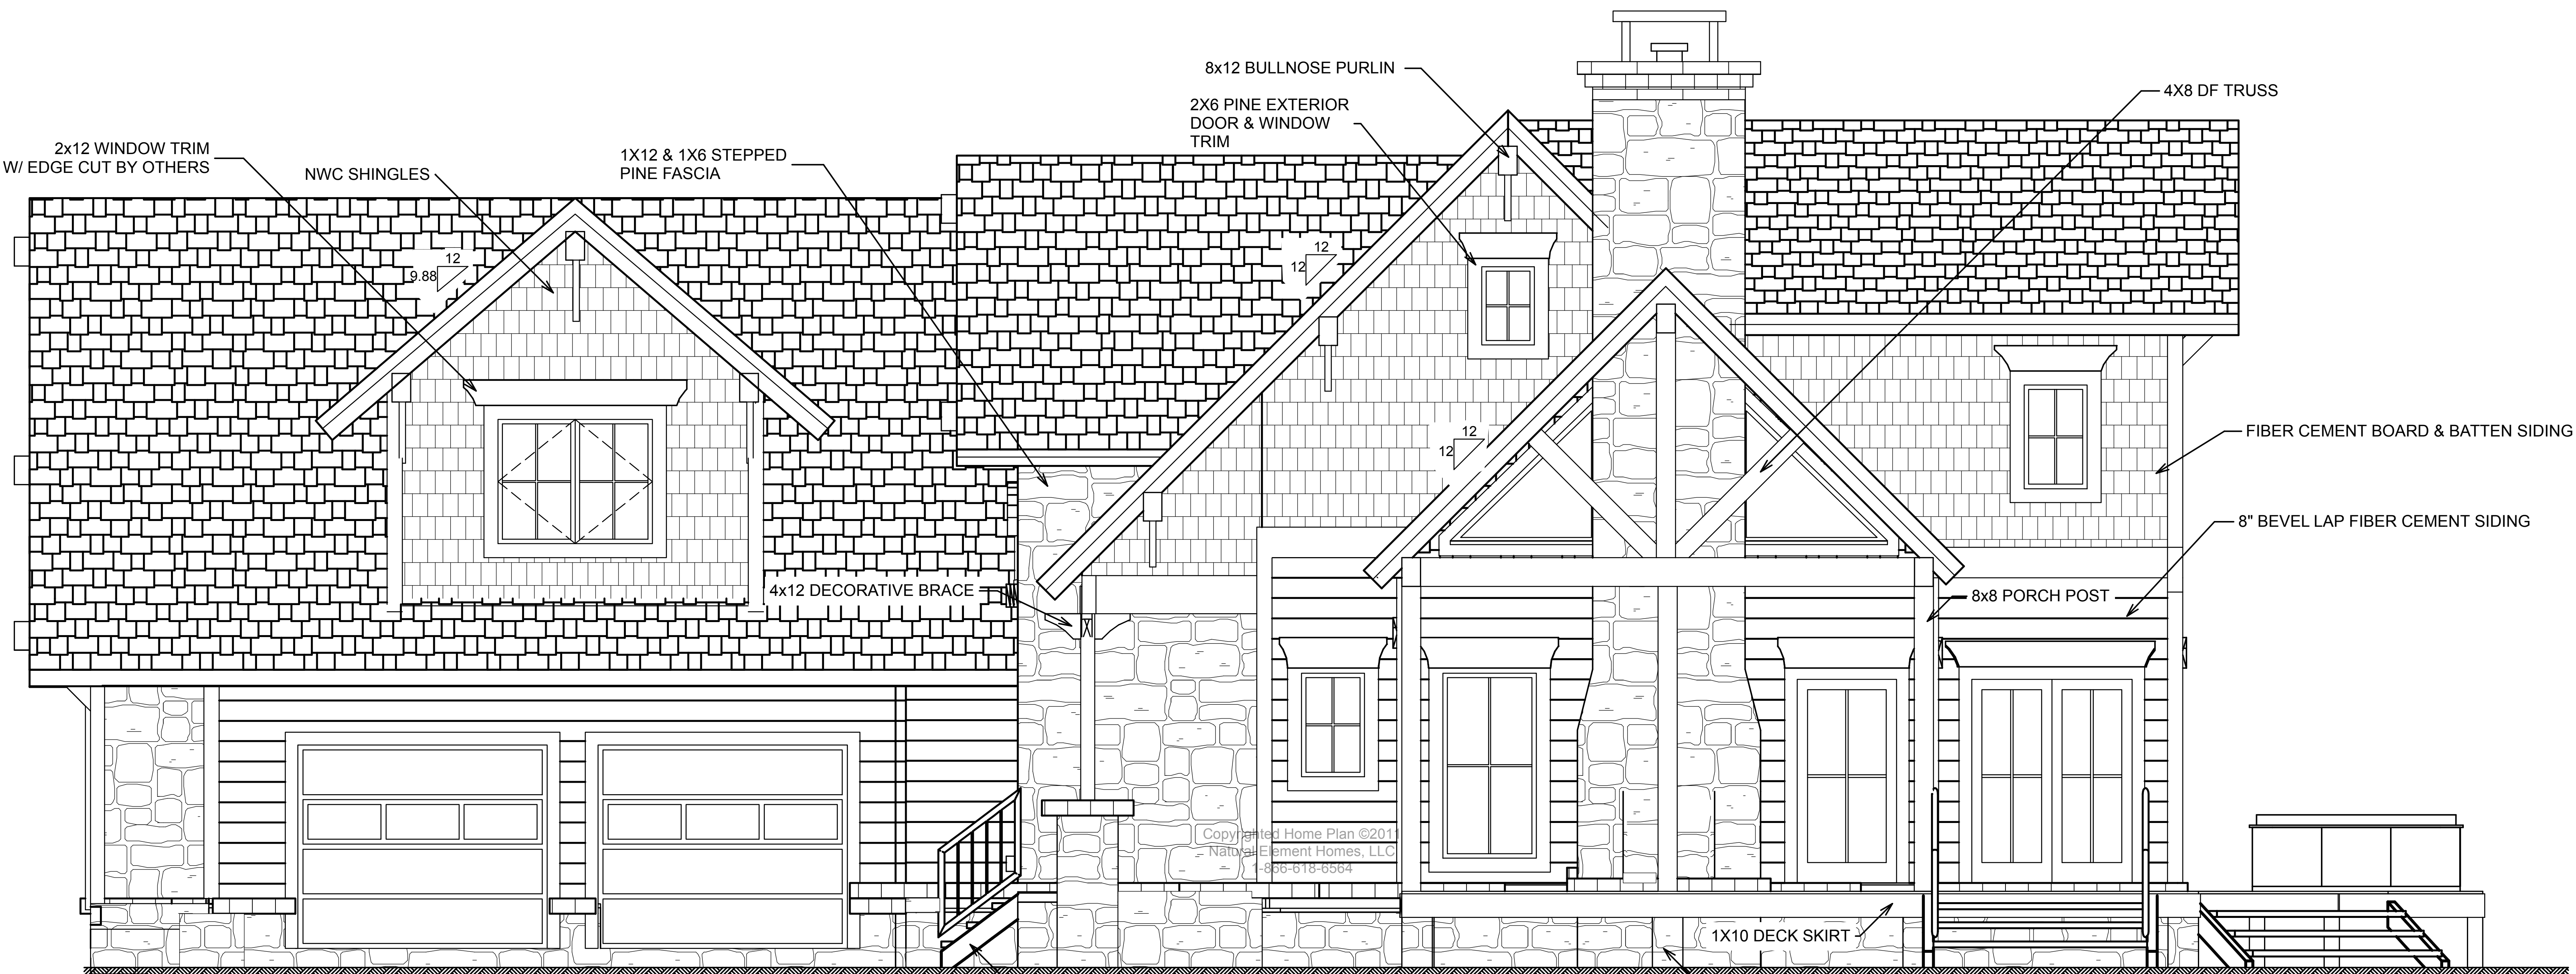

2x12 WINDOW TRIM
W/ EDGE CUT BY OTHERS

NWC SHINGLES

1X12 & 1X6 STEPPED
PINE FASCIA

8x12 BULLNOSE PURLIN
2X6 PINE EXTERIOR
DOOR & WINDOW
TRIM

4X8 DF TRUSS

9.88

12

12

FIBER CEMENT BOARD & BATTEN SIDING

8" BEVEL LAP FIBER CEMENT SIDING

4x12 DECORATIVE BRACE

8x8 PORCH POST

Copyrighted Home Plan ©2011
Natural Element Homes, LLC
1-866-618-6564

1X10 DECK SKIRT

STEPS TO GRADE PER
SITE CONDITIONS
BY OTHERS

RIGHT ELEVATION

NOTE: GRADE CONDITIONS TO
BE VERIFIED ON SITE

DECK/PORCH POSTS TO
GRADE BY OTHERS

