

*natural element homes*




## THE HORNET HOLLOW CAMP

114 County Road 577 <> Englewood, Tennessee <> 1-866-618-6564 <> [www.NaturalElementHomes.com](http://www.NaturalElementHomes.com)



© 2011 Natural Element Homes, LLC

Preliminary Plans Only

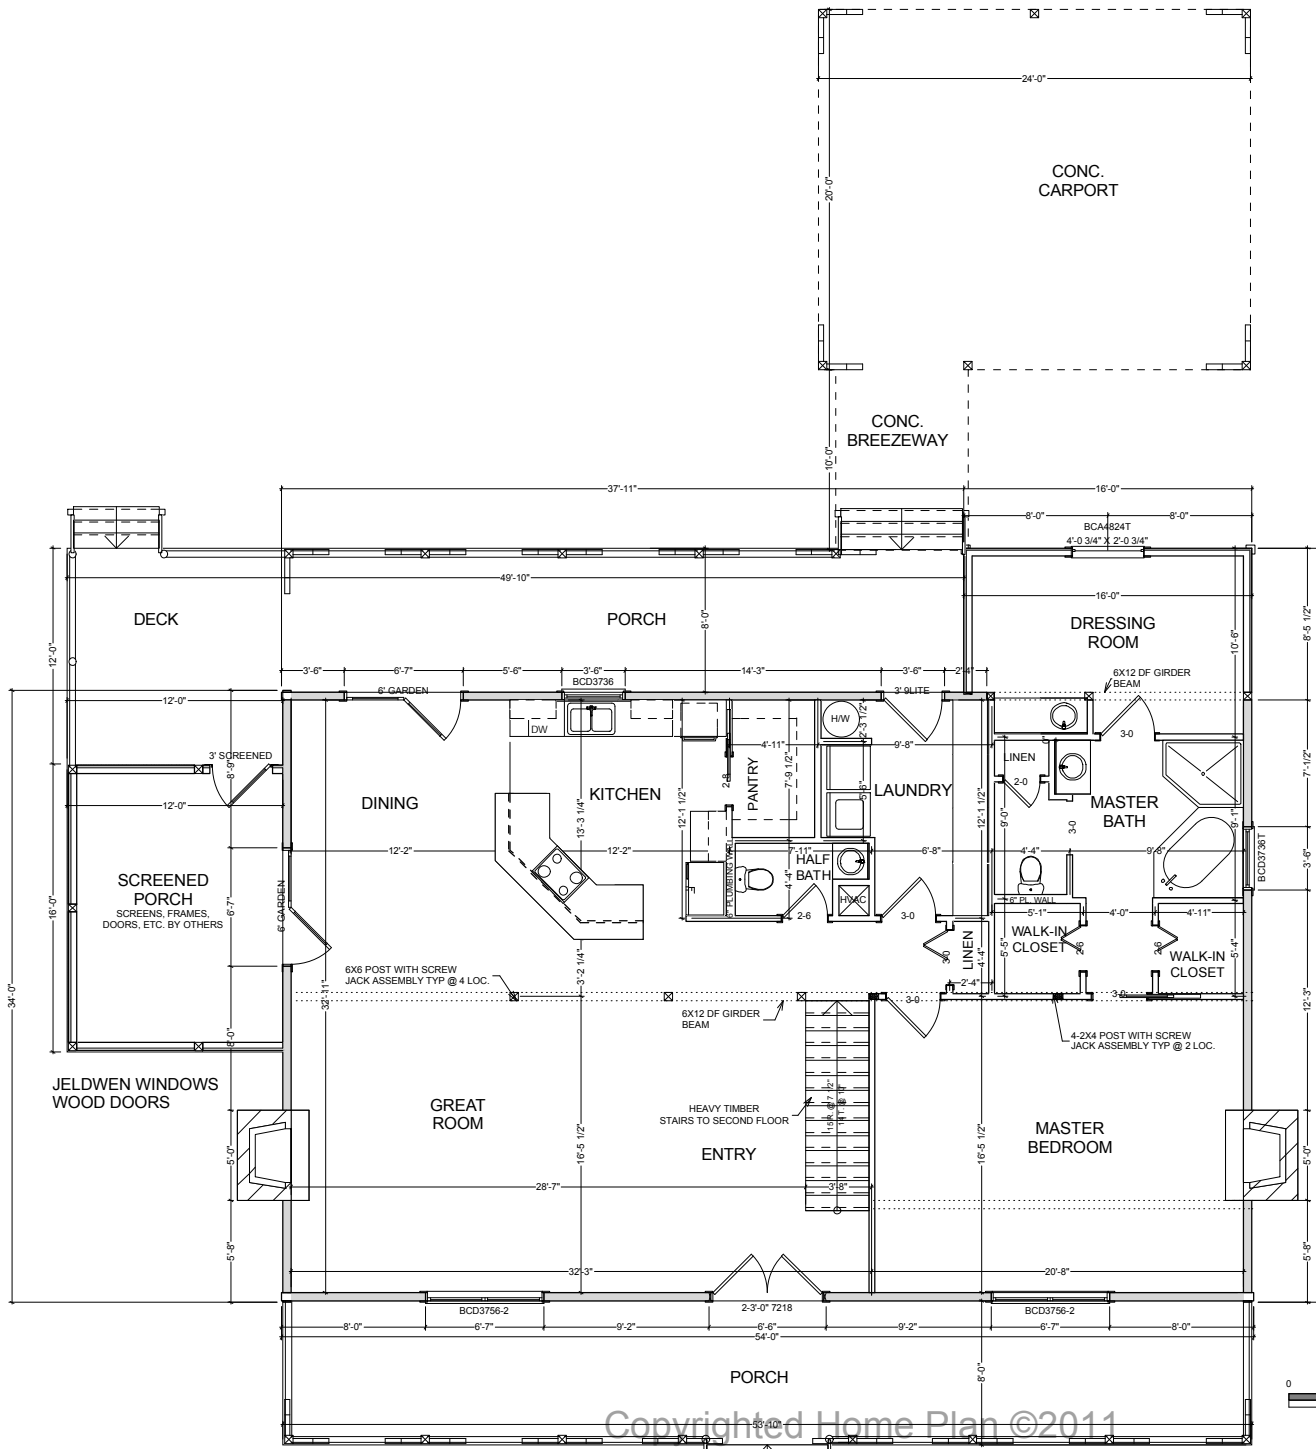

| SQUARE FOOTAGE       |      |
|----------------------|------|
| HEATED AREAS:        |      |
| FIRST FLOOR.....     | 1934 |
| SECOND FLOOR.....    | 1260 |
| HEATED TOTAL.....    | 3174 |
| UNHEATED AREAS:      |      |
| DECK/PORCH AREA..... | 1070 |

**CAUTION MUST BE EXERCISED**  
 IN MAKING ANY CHANGES IN THIS PLAN. MINOR  
 CHANGES IN ONE AREA OF THE HOUSE COULD  
 LEAD TO MAJOR PROBLEMS IN ANOTHER AREA.



Copyrighted Home Plan ©2011  
 Natural Element Homes, LLC  
 1-800-518-6564

MAIN FLOOR PLAN

Preliminary Plans Only


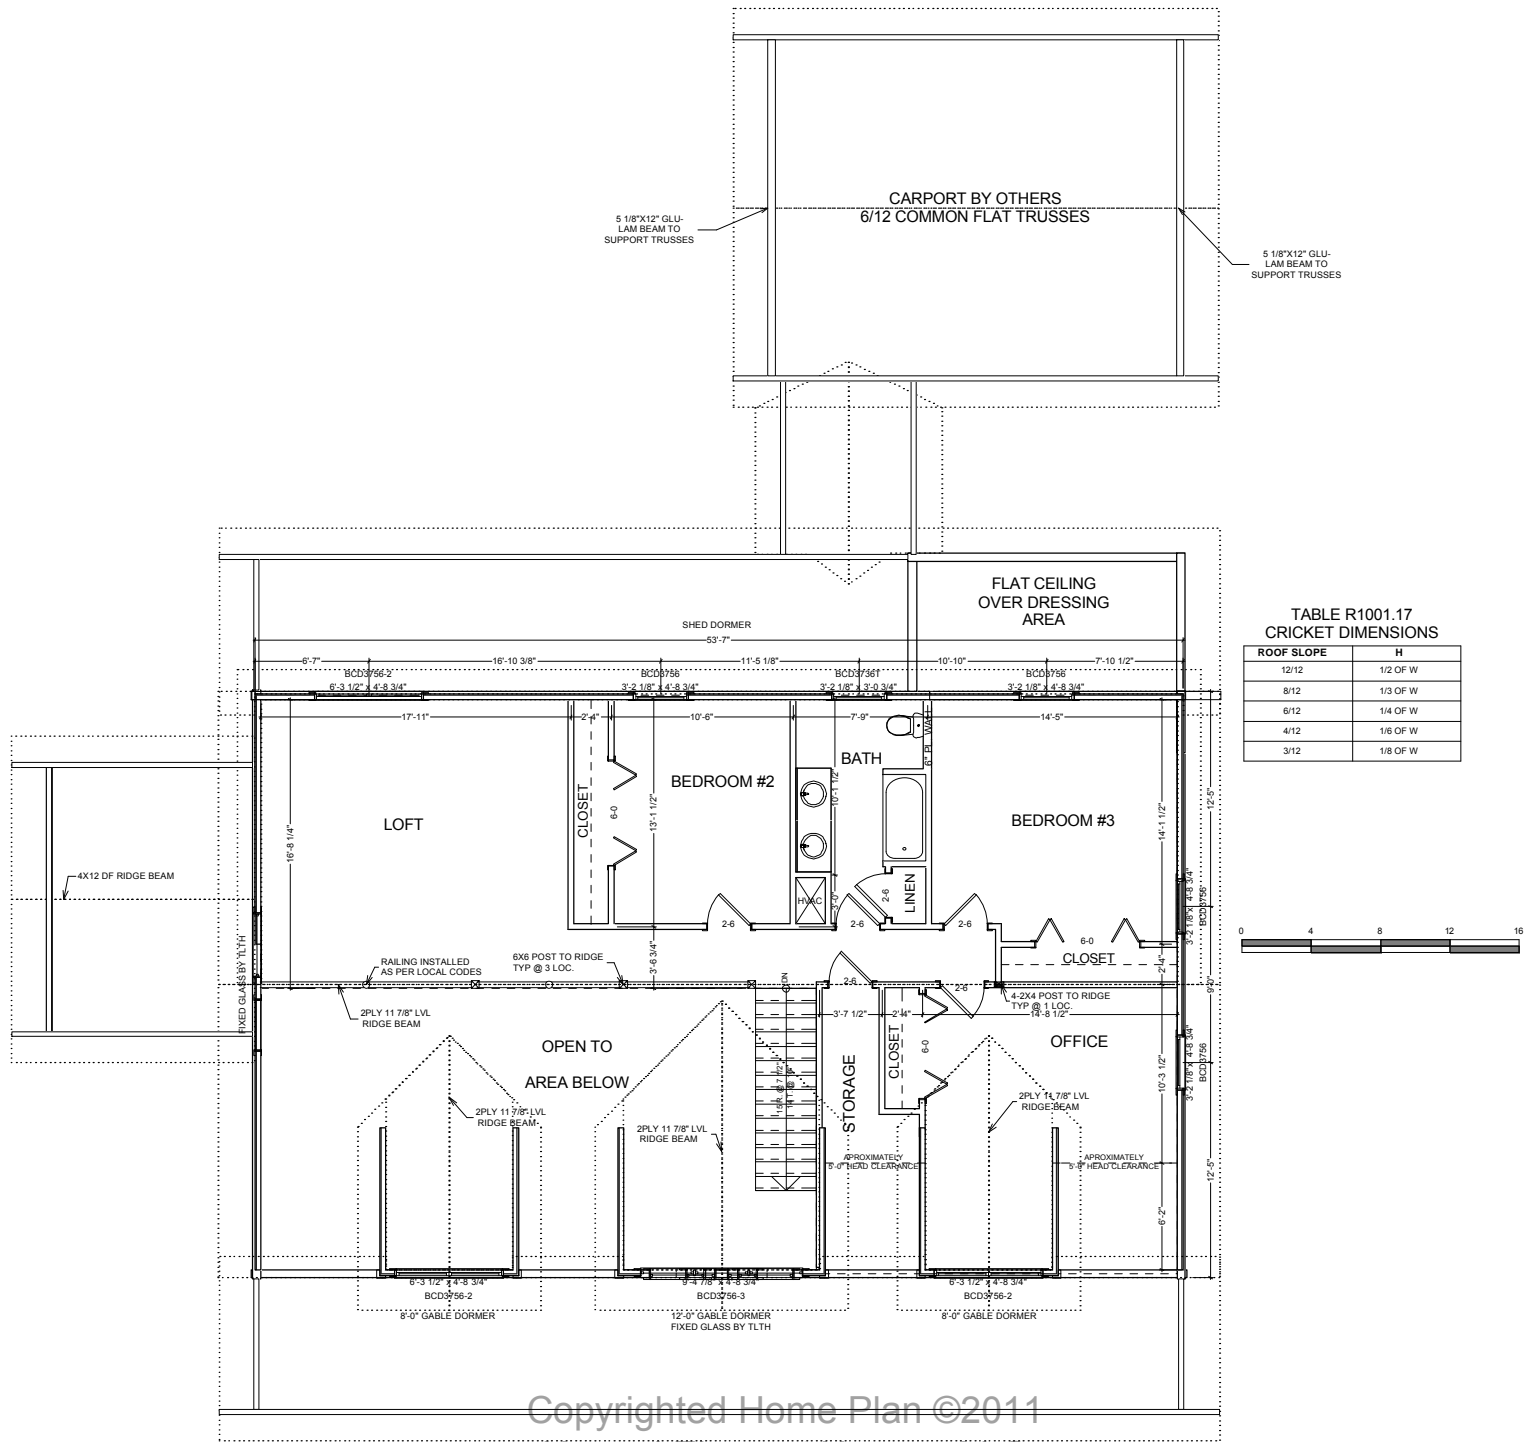


TABLE R1001.17  
CRICKET DIMENSIONS

| ROOF SLOPE | H        |
|------------|----------|
| 12/12      | 1/2 OF W |
| 8/12       | 1/3 OF W |
| 6/12       | 1/4 OF W |
| 4/12       | 1/6 OF W |
| 3/12       | 1/8 OF W |




Copyrighted Home Plan ©2011  
Natural Home Plans, LLC  
SECOND FLOOR PLAN  
1-866-618-6564

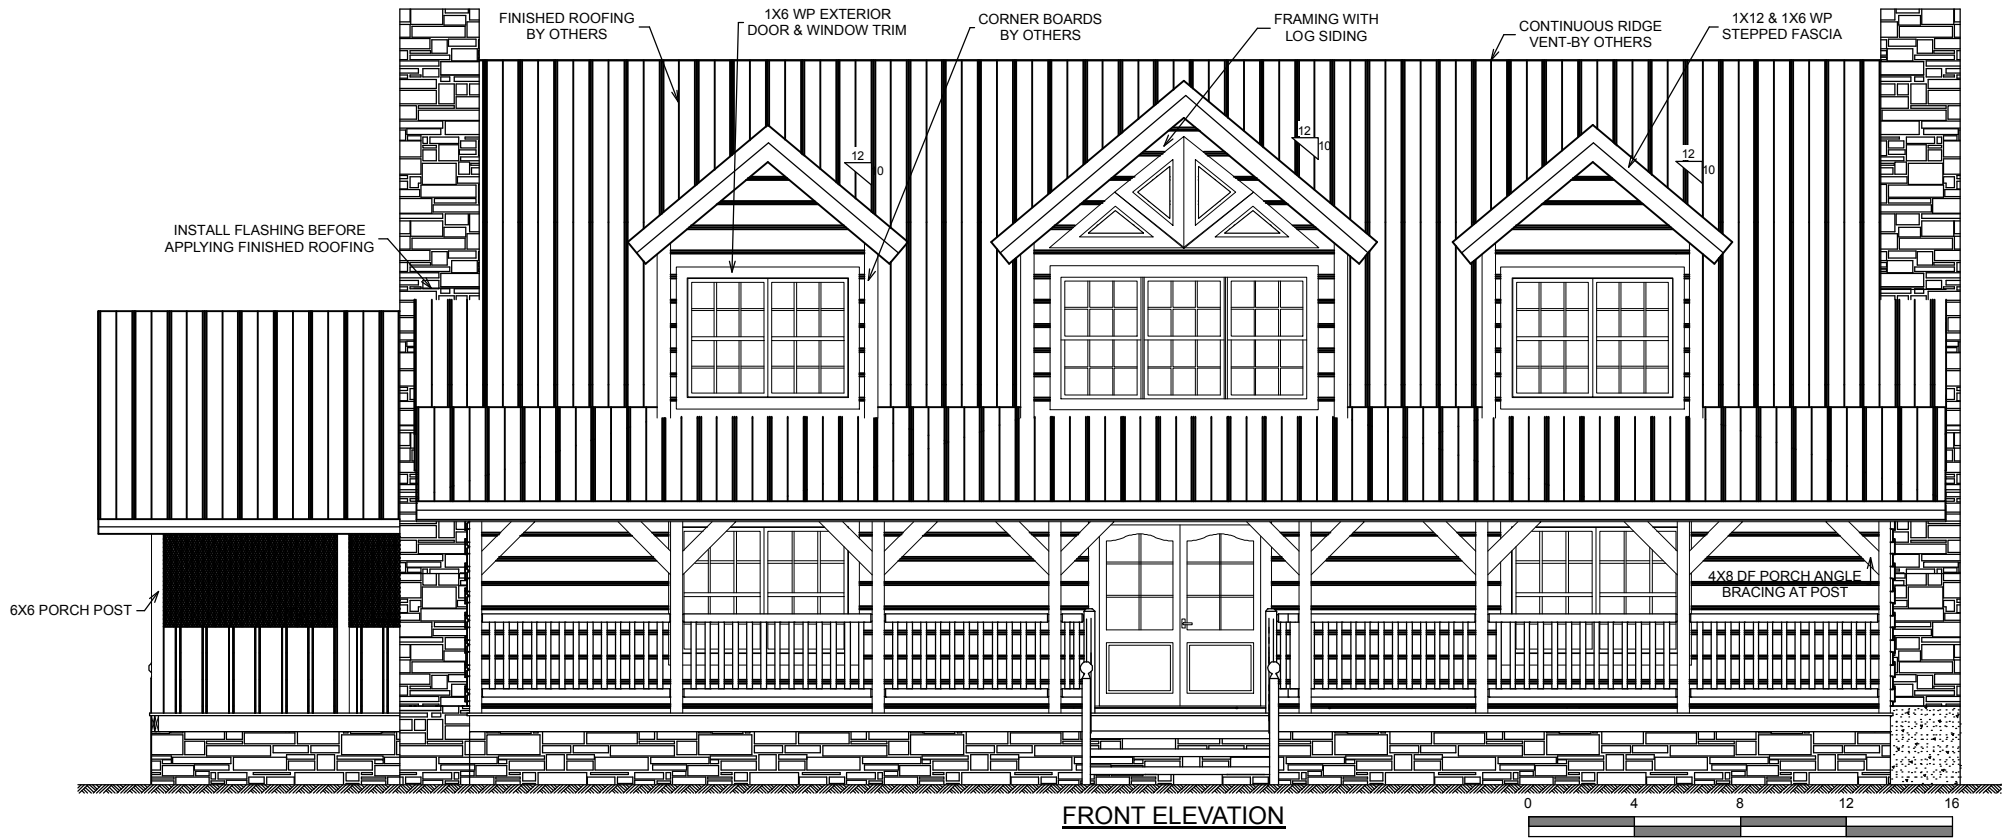


Copyrighted Home Plan ©2011  
Natural Element Homes, LLC  
1-866-618-6564

Approved By: \_\_\_\_\_

Date: \_\_\_\_\_

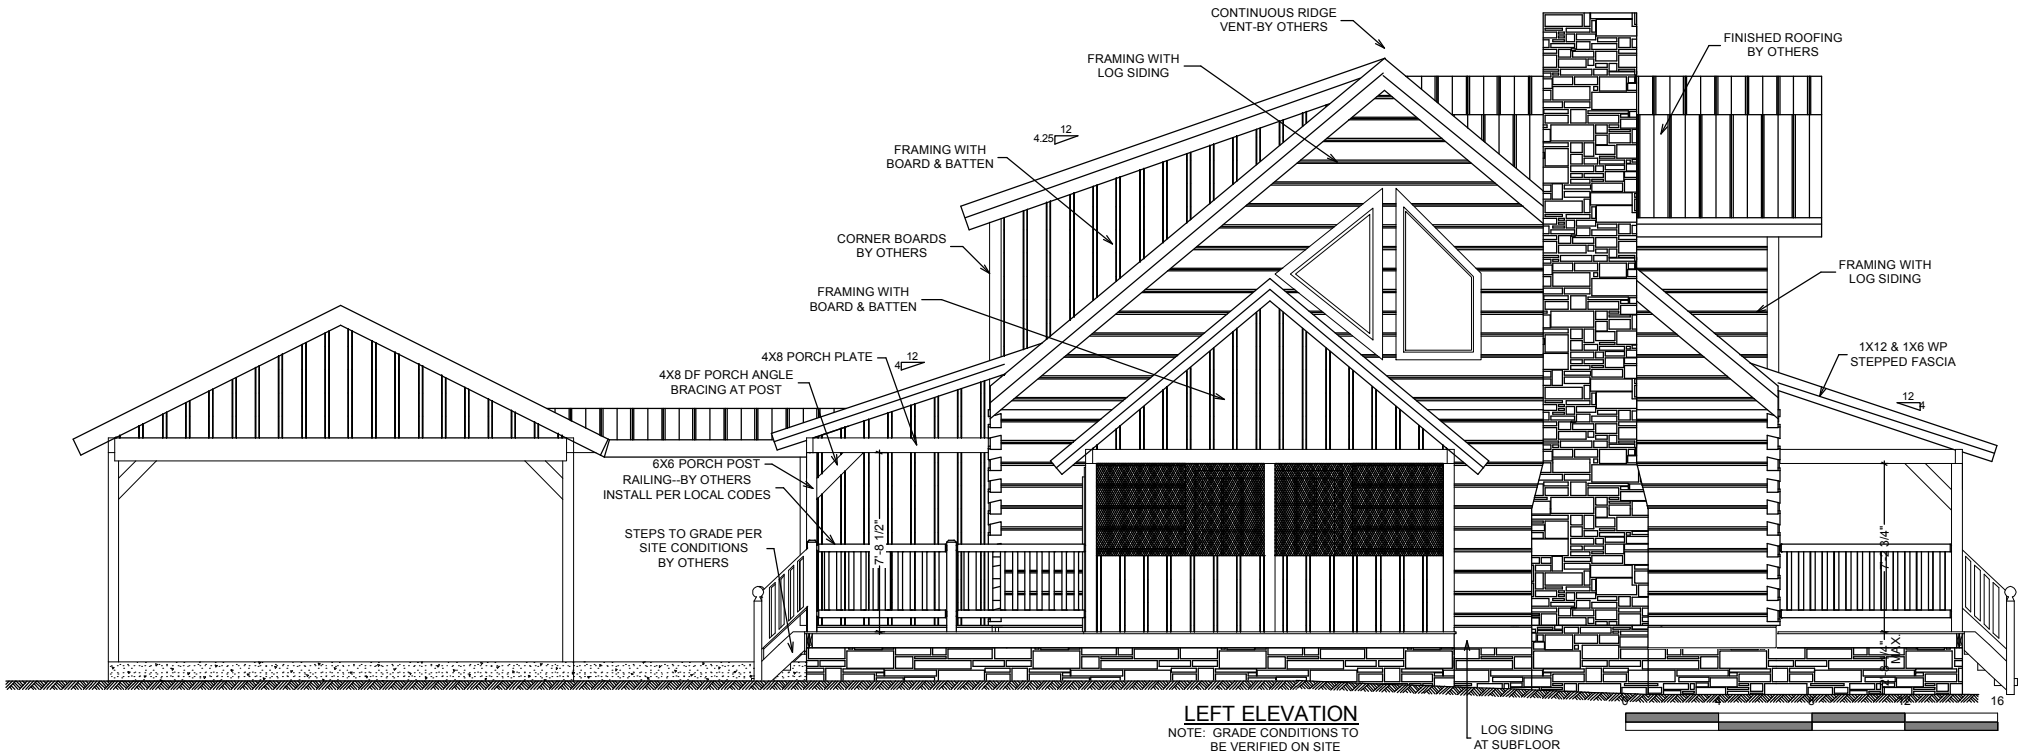


Copyrighted Home Plan ©2011  
Natural Element Homes, LLC  
1-866-618-6564

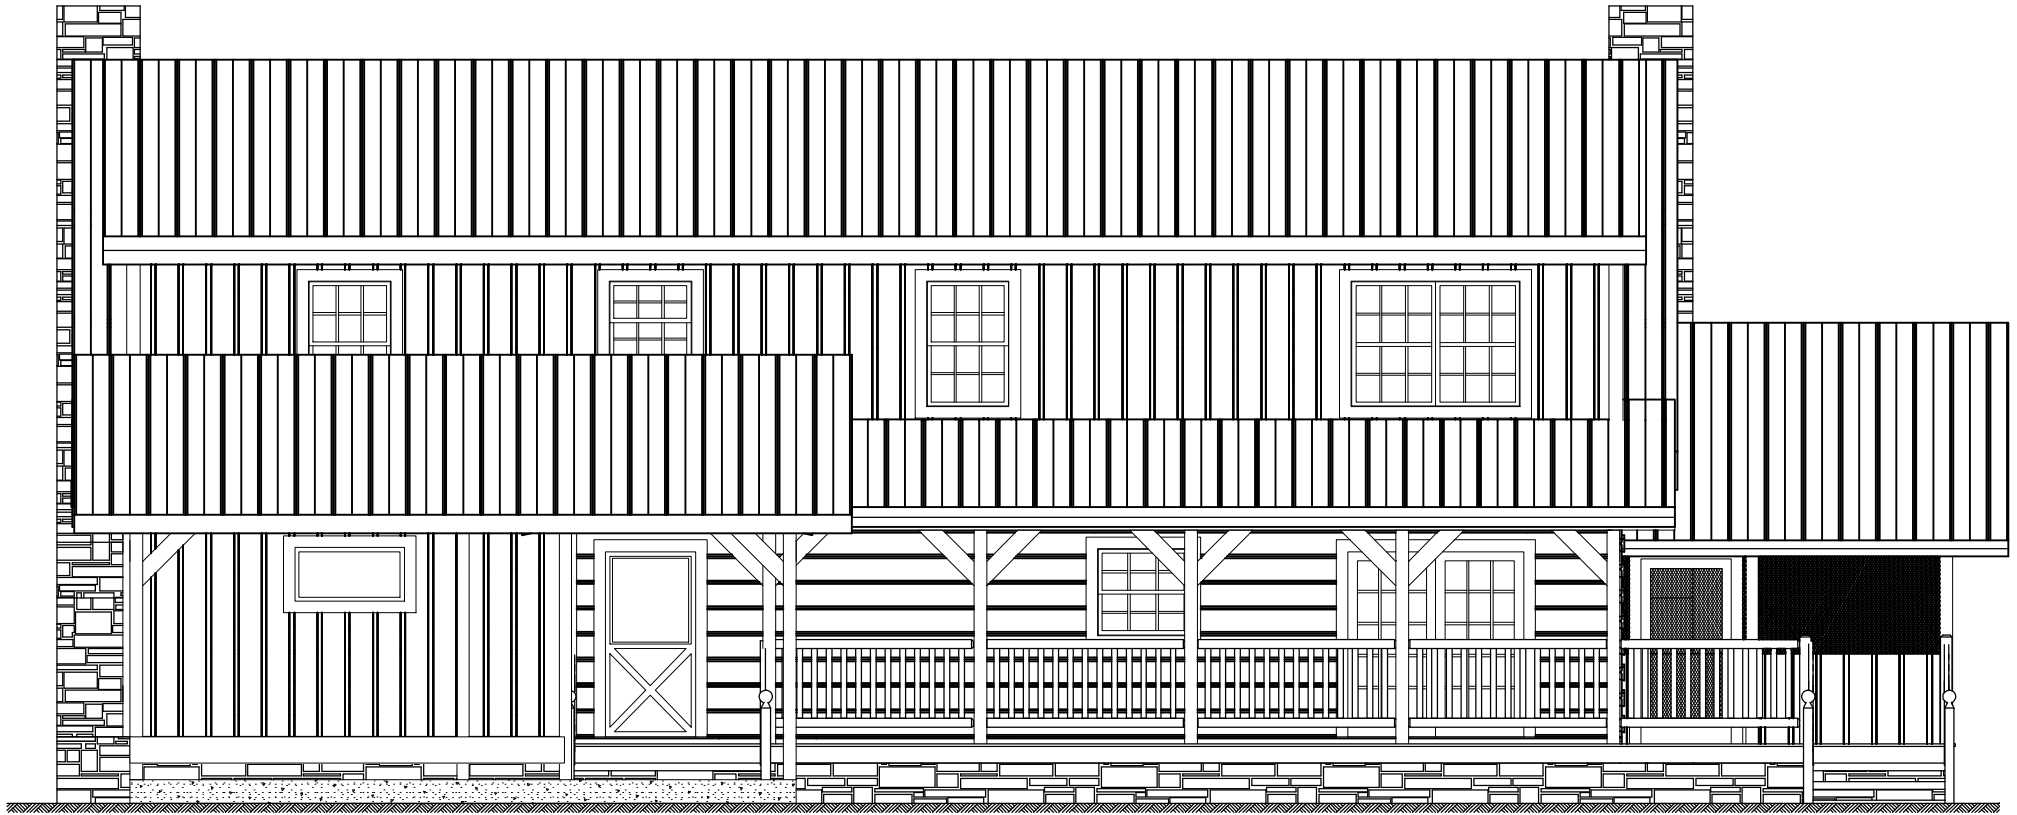

REAR ELEVATION

Copyrighted Home Plan ©2011  
Natural Element Homes, LLC  
1-866-618-6564

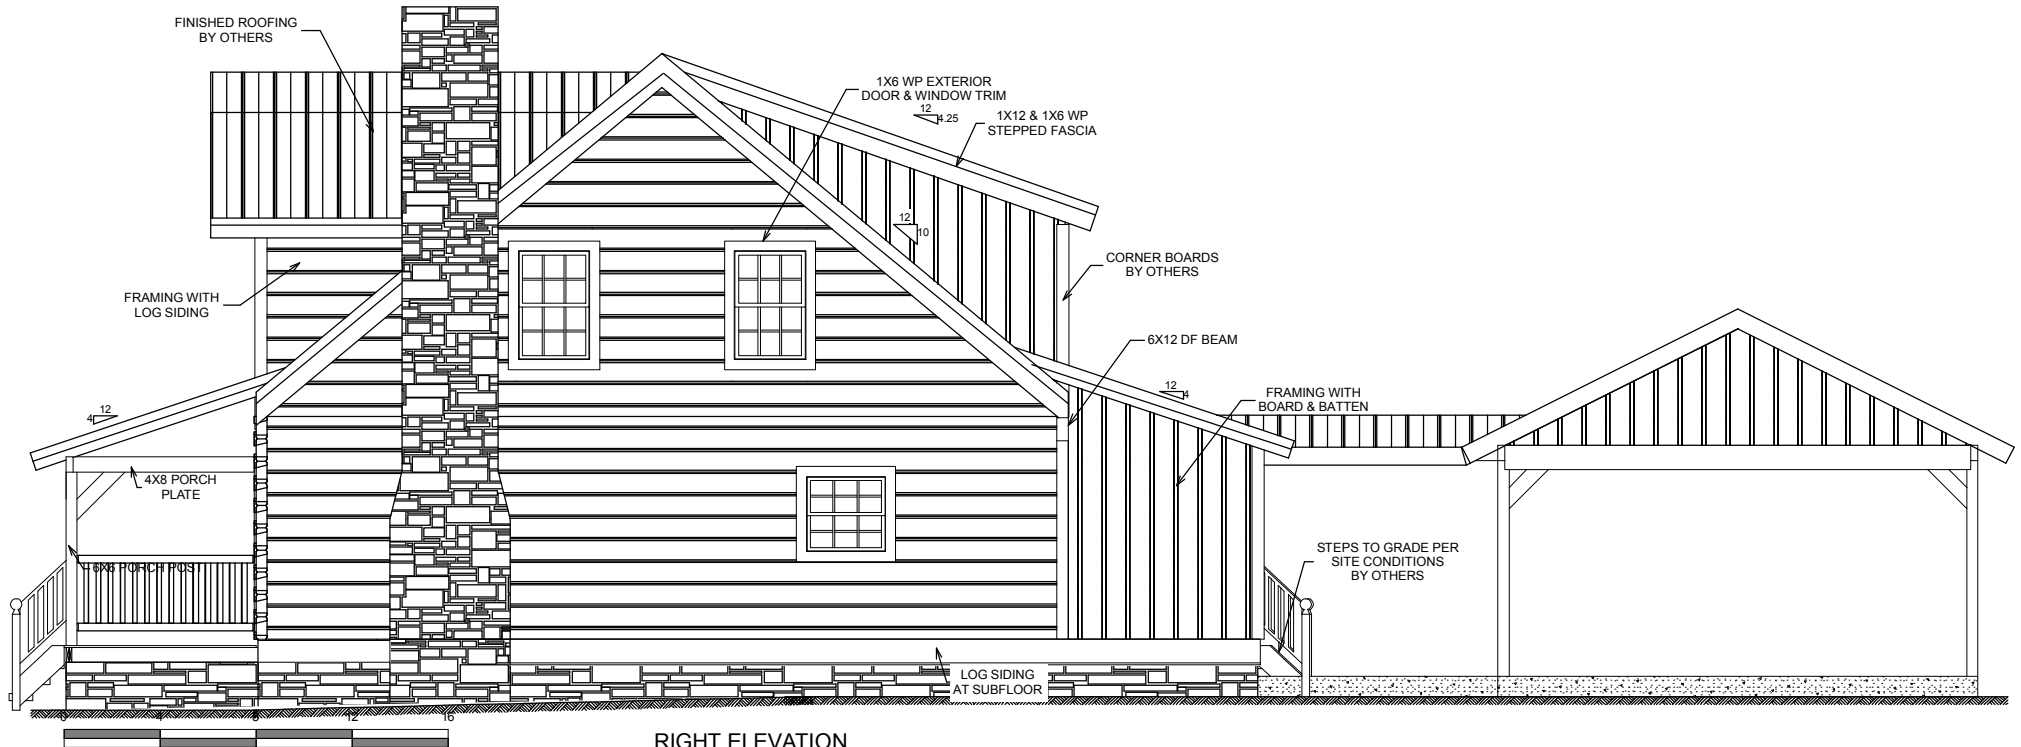

**RIGHT ELEVATION**  
NOTE: GRADE CONDITIONS TO  
BE VERIFIED ON SITE

Copyrighted Home Plan ©2011  
Natural Element Homes, LLC  
1-866-618-6564

Approved By: \_\_\_\_\_

Date: \_\_\_\_\_